
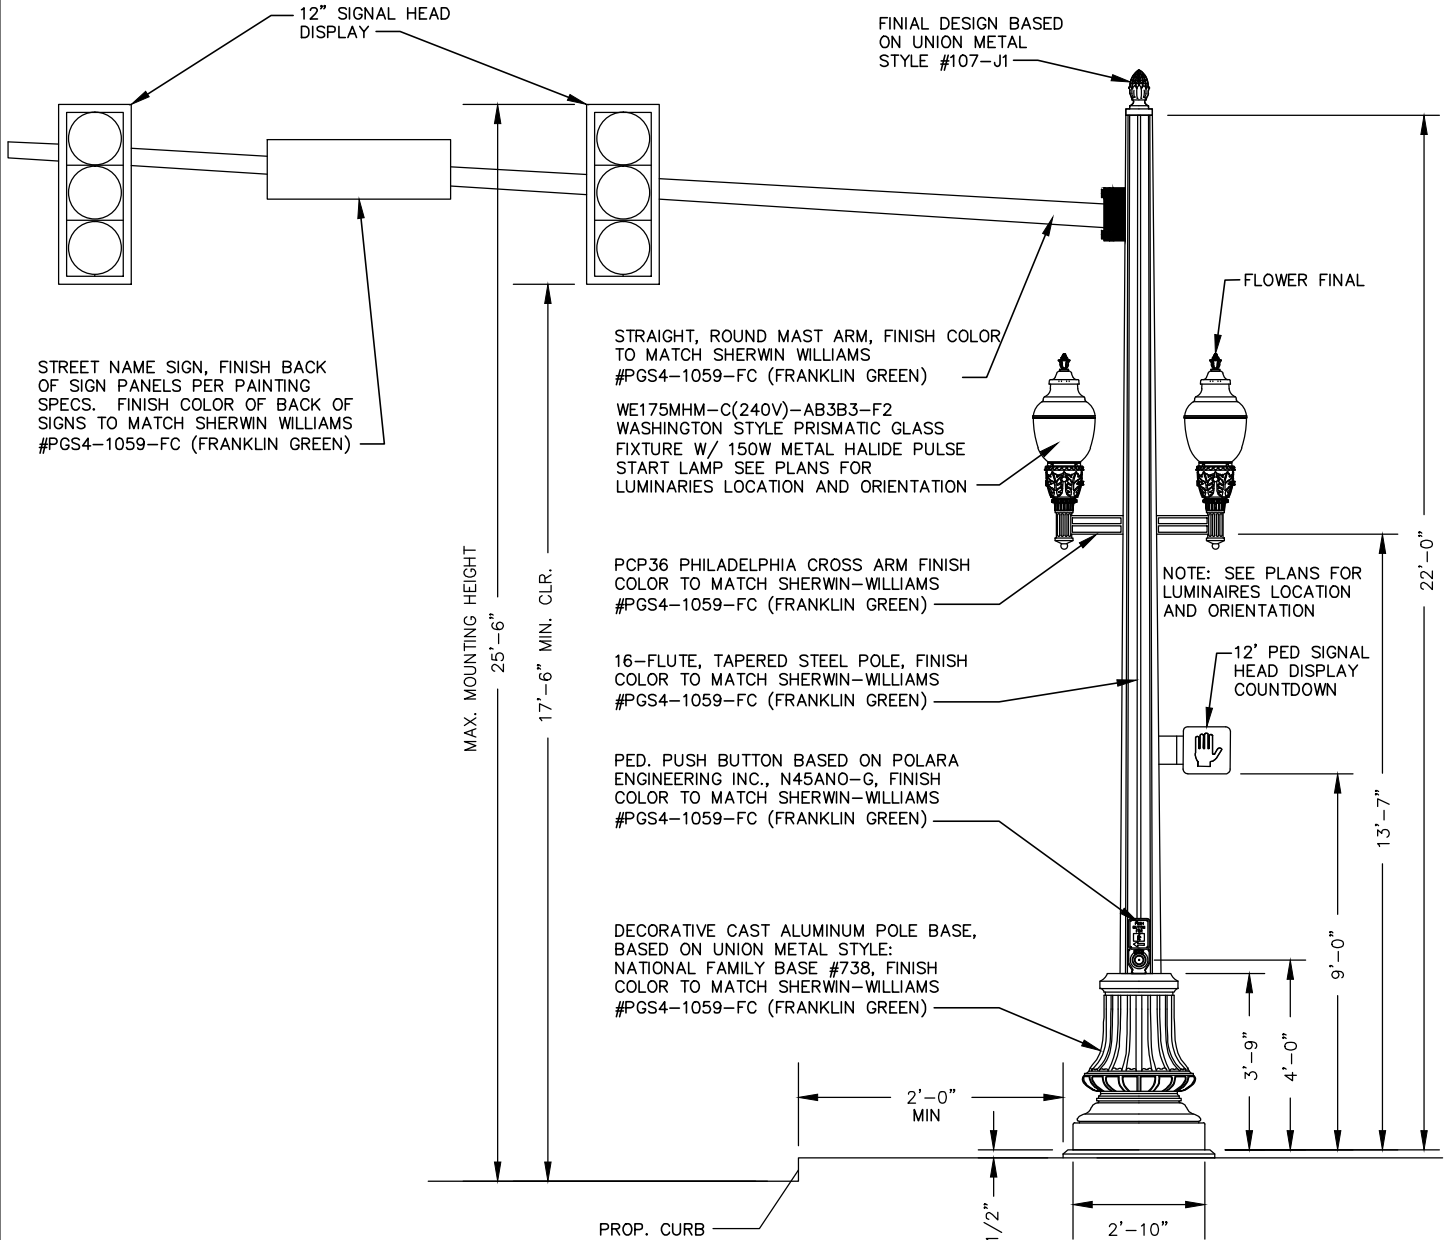


NOTE: LUMINAIRE ON TOP OF TRAFFIC POLE. SEE PLANS FOR LUMINAIRES LOCATION AND ORIENTATION.

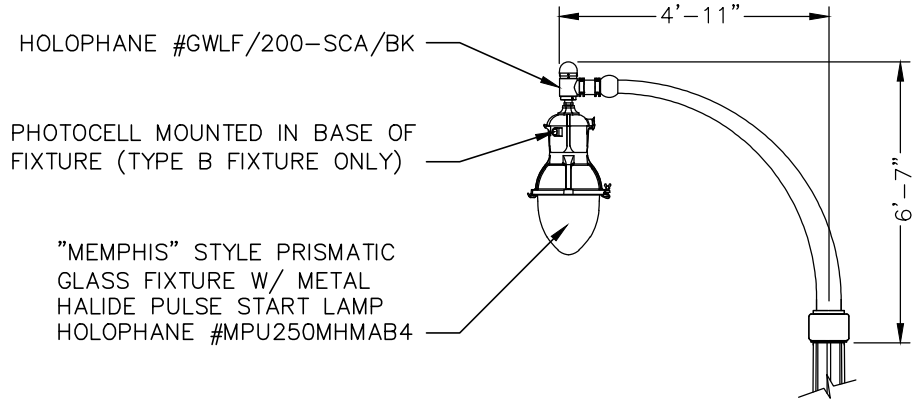

NOTE: THIS DETAIL TO BE USED IN DOWNTOWN FRANKLIN GATEWAY CORRIDORS AND CONNECTOR STREETS.
N.T.S

CITY OF FRANKLIN

STREETSCAPE TRAFFIC SIGNAL MAST ARM POLE

DWG. NO. SS-11

EFFECTIVE DATE: 7/1/2017

Paul P. Hoff 7/1/2017
CITY ENGINEER DATE

Stephanie Martin 7/1/2017
ASST. DIRECTOR OF ENG. DATE