


TREEHAVEN RVSFB1200IPR REAR VIEW

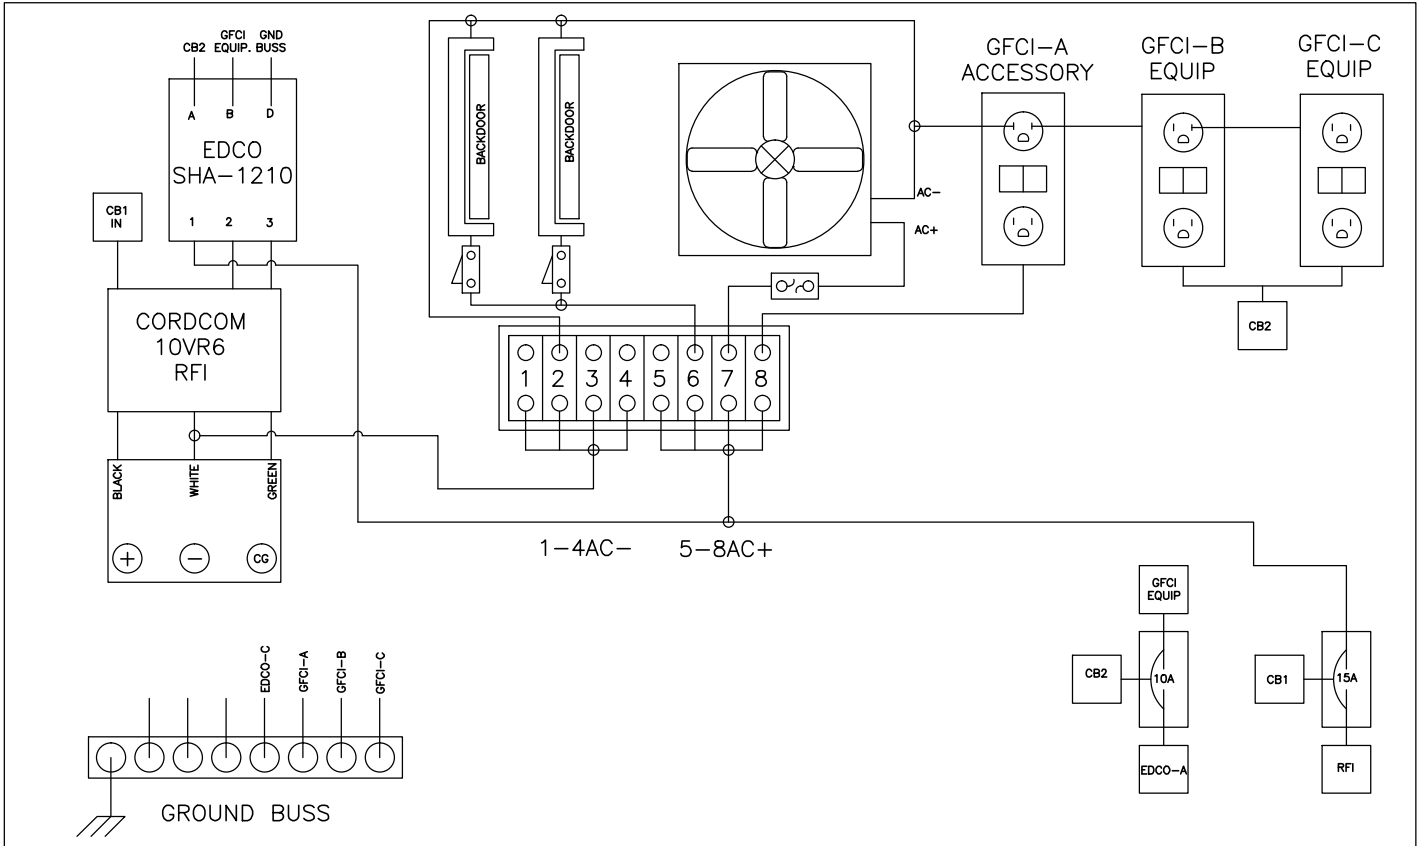

N.T.S

CITY OF FRANKLIN

CCTV CABINET DETAIL

DWG. NO. ITS-2

EFFECTIVE DATE: 7/1/2017

Paul P. Hoyle 7/1/2017
CITY ENGINEER DATE

Stephanie M. Martin 7/1/2017
ASST. DIRECTOR OF ENG. DATE